

C.NO. 10541 / 2013 / H



REF. No. 1430/2013/HRO/H1, DT.21-12-2013,
OF RDDTP, HYDERABAD.

CONFIRMED T.L.P. NO. 09 / 2014 / H



CAUTION :-
THIS LAYOUT IS LEGALLY VALID ONLY ON ITS RELEASE/APPROVAL
BY CONCERNED MUNICIPALITY UNDER SECTION 184 & 185 OF
A.P.M.ACT 1965 ON FULL FILLMENT OF ALL LAYOUT CONDITIONS,
AND ANY TRANSACTION PRIOR TO THE ABOVE IS ILLEGAL

EXTRACT OF KALWAKURTHY ILUP
SITE U/R

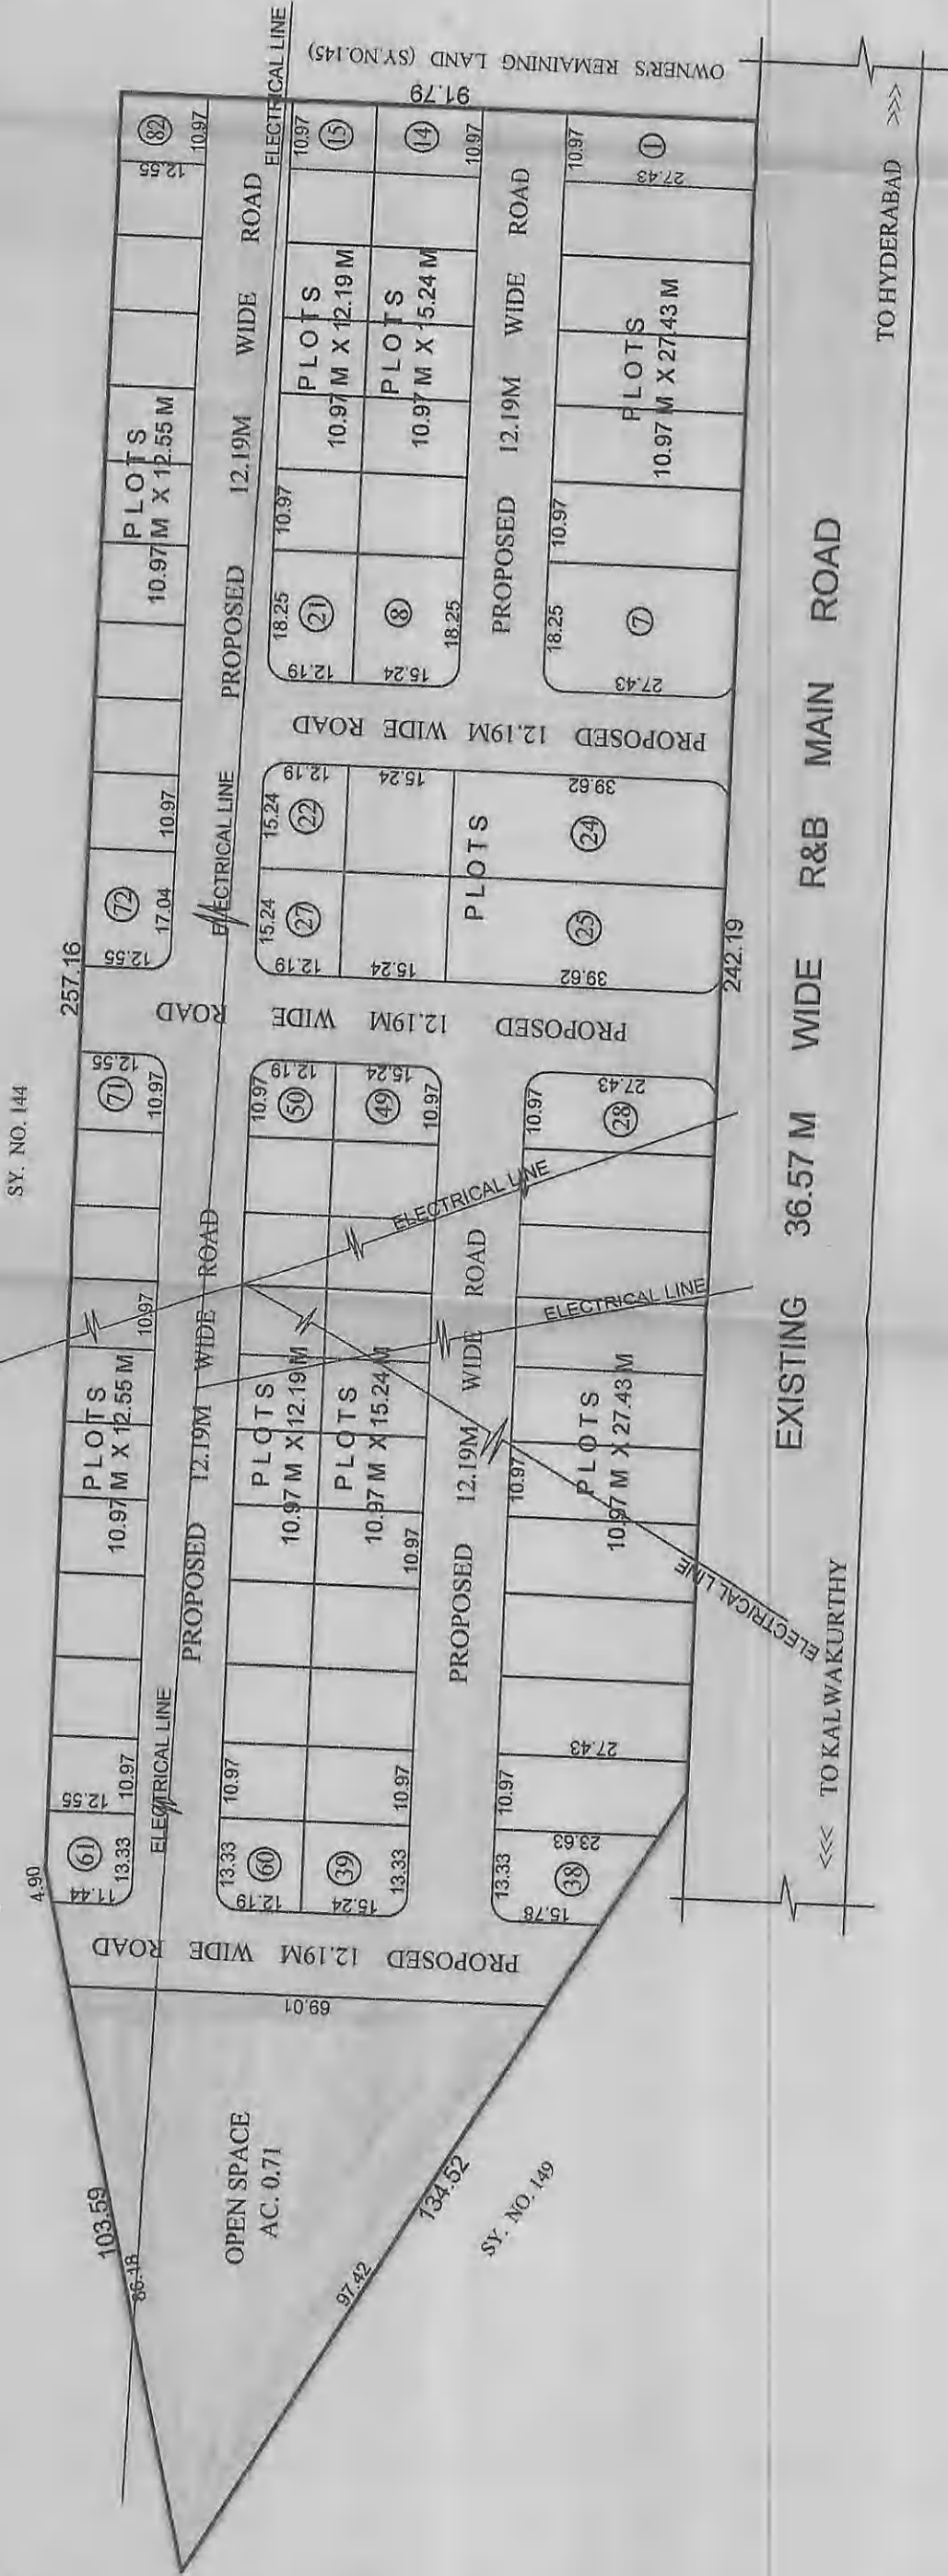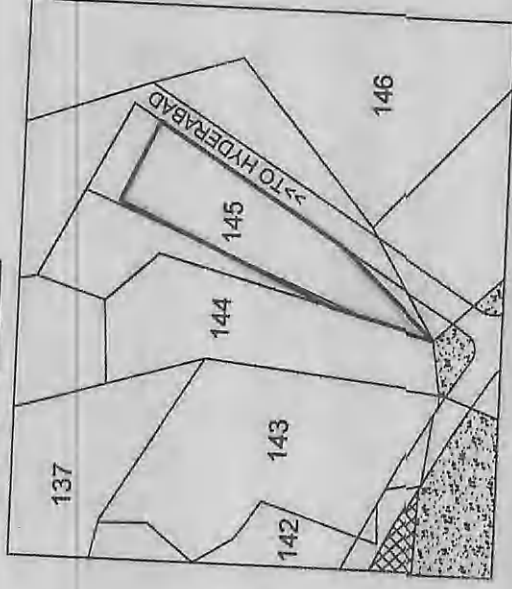

NOTE :-
ELECTRICAL LINE SHOULD BE SHIFTED ALONG THE PROPOSED ROADS
AND THE BUILDING PERMISSION SHALL NOT BE GRANTED FOR PLOT
Nos.28,29,30,31,33,34,45,46,47,52,53,54 & 68 THROUGH WHICH THE
ELECTRICAL LINE IS PASSING UNTIL AND UNLESS THE ELECTRICAL
LINE IS SHIFTED ALONG THE PROPOSED ROADS.

KALWAKURTHY NAGAR PANCHAYATH

TECHNICAL LAYOUT PATTERN FOR THE RESIDENTIAL PLOTS IN
SY.NOS. 145 AT KALWAKURTHY VILLAGE, MAHABUBNAGAR
MANDAL & DISTRICT.

SCALE :- 1 : 1000

REFERENCE

- LAYOUT BOUNDARY
- EXISTING ROADS
- PROPOSED ROADS
- TOTAL LAYOUT AREA : AC. 6.86
- SITE RESERVED FOR PUBLIC PURPOSE (PARK) (10.34%) : AC. 0.71
- ROADS AREA (30.27%) : AC. 2.077
- TOTAL NUMBER OF PLOTS : 52

P. Kalwakurthy
24/01/14
ASST. DIRECTOR

Ambiree
23/01
SURVEYOR

J. Kalwakurthy
27/1/14
JOINT DIRECTOR (R.E.)

B. Kalwakurthy
DEPUTY DIRECTOR

[Signature]
M.R.P., A.T.P., DIP., (HUSAC)
DIRECTOR OF TOWN AND COUNTRY PLANNING
GOVT. OF ANDHRA PRADESH, HYDERABAD.