

TO HYDERABAD >>>


<<< TO MAHABUBNAGAR

EXISTING 36.57m WIDE ROAD

C.NO. 10457 / 2013 / H  
 REF. No. G/10348/LP/MBNR/2013, DT. 10-10-2013,  
 OF M.C., MAHABUBNAGAR.  
 CONFIRMED T.L.P. NO. 12 / 2014 / H



CAUTION :-  
 THIS LAYOUT IS LEGALLY VALID ONLY ON ITS RELEASE/ APPROVAL  
 BY CONCERNED MUNICIPALITY UNDER SECTION 184 & 185 OF  
 A.P.M. ACT, 1965. ON THE FULFILLMENT OF ALL LAYOUT CONDITIONS,  
 AND ANY TRANSACTION PRIOR TO THE ABOVE IS ILLEGAL.

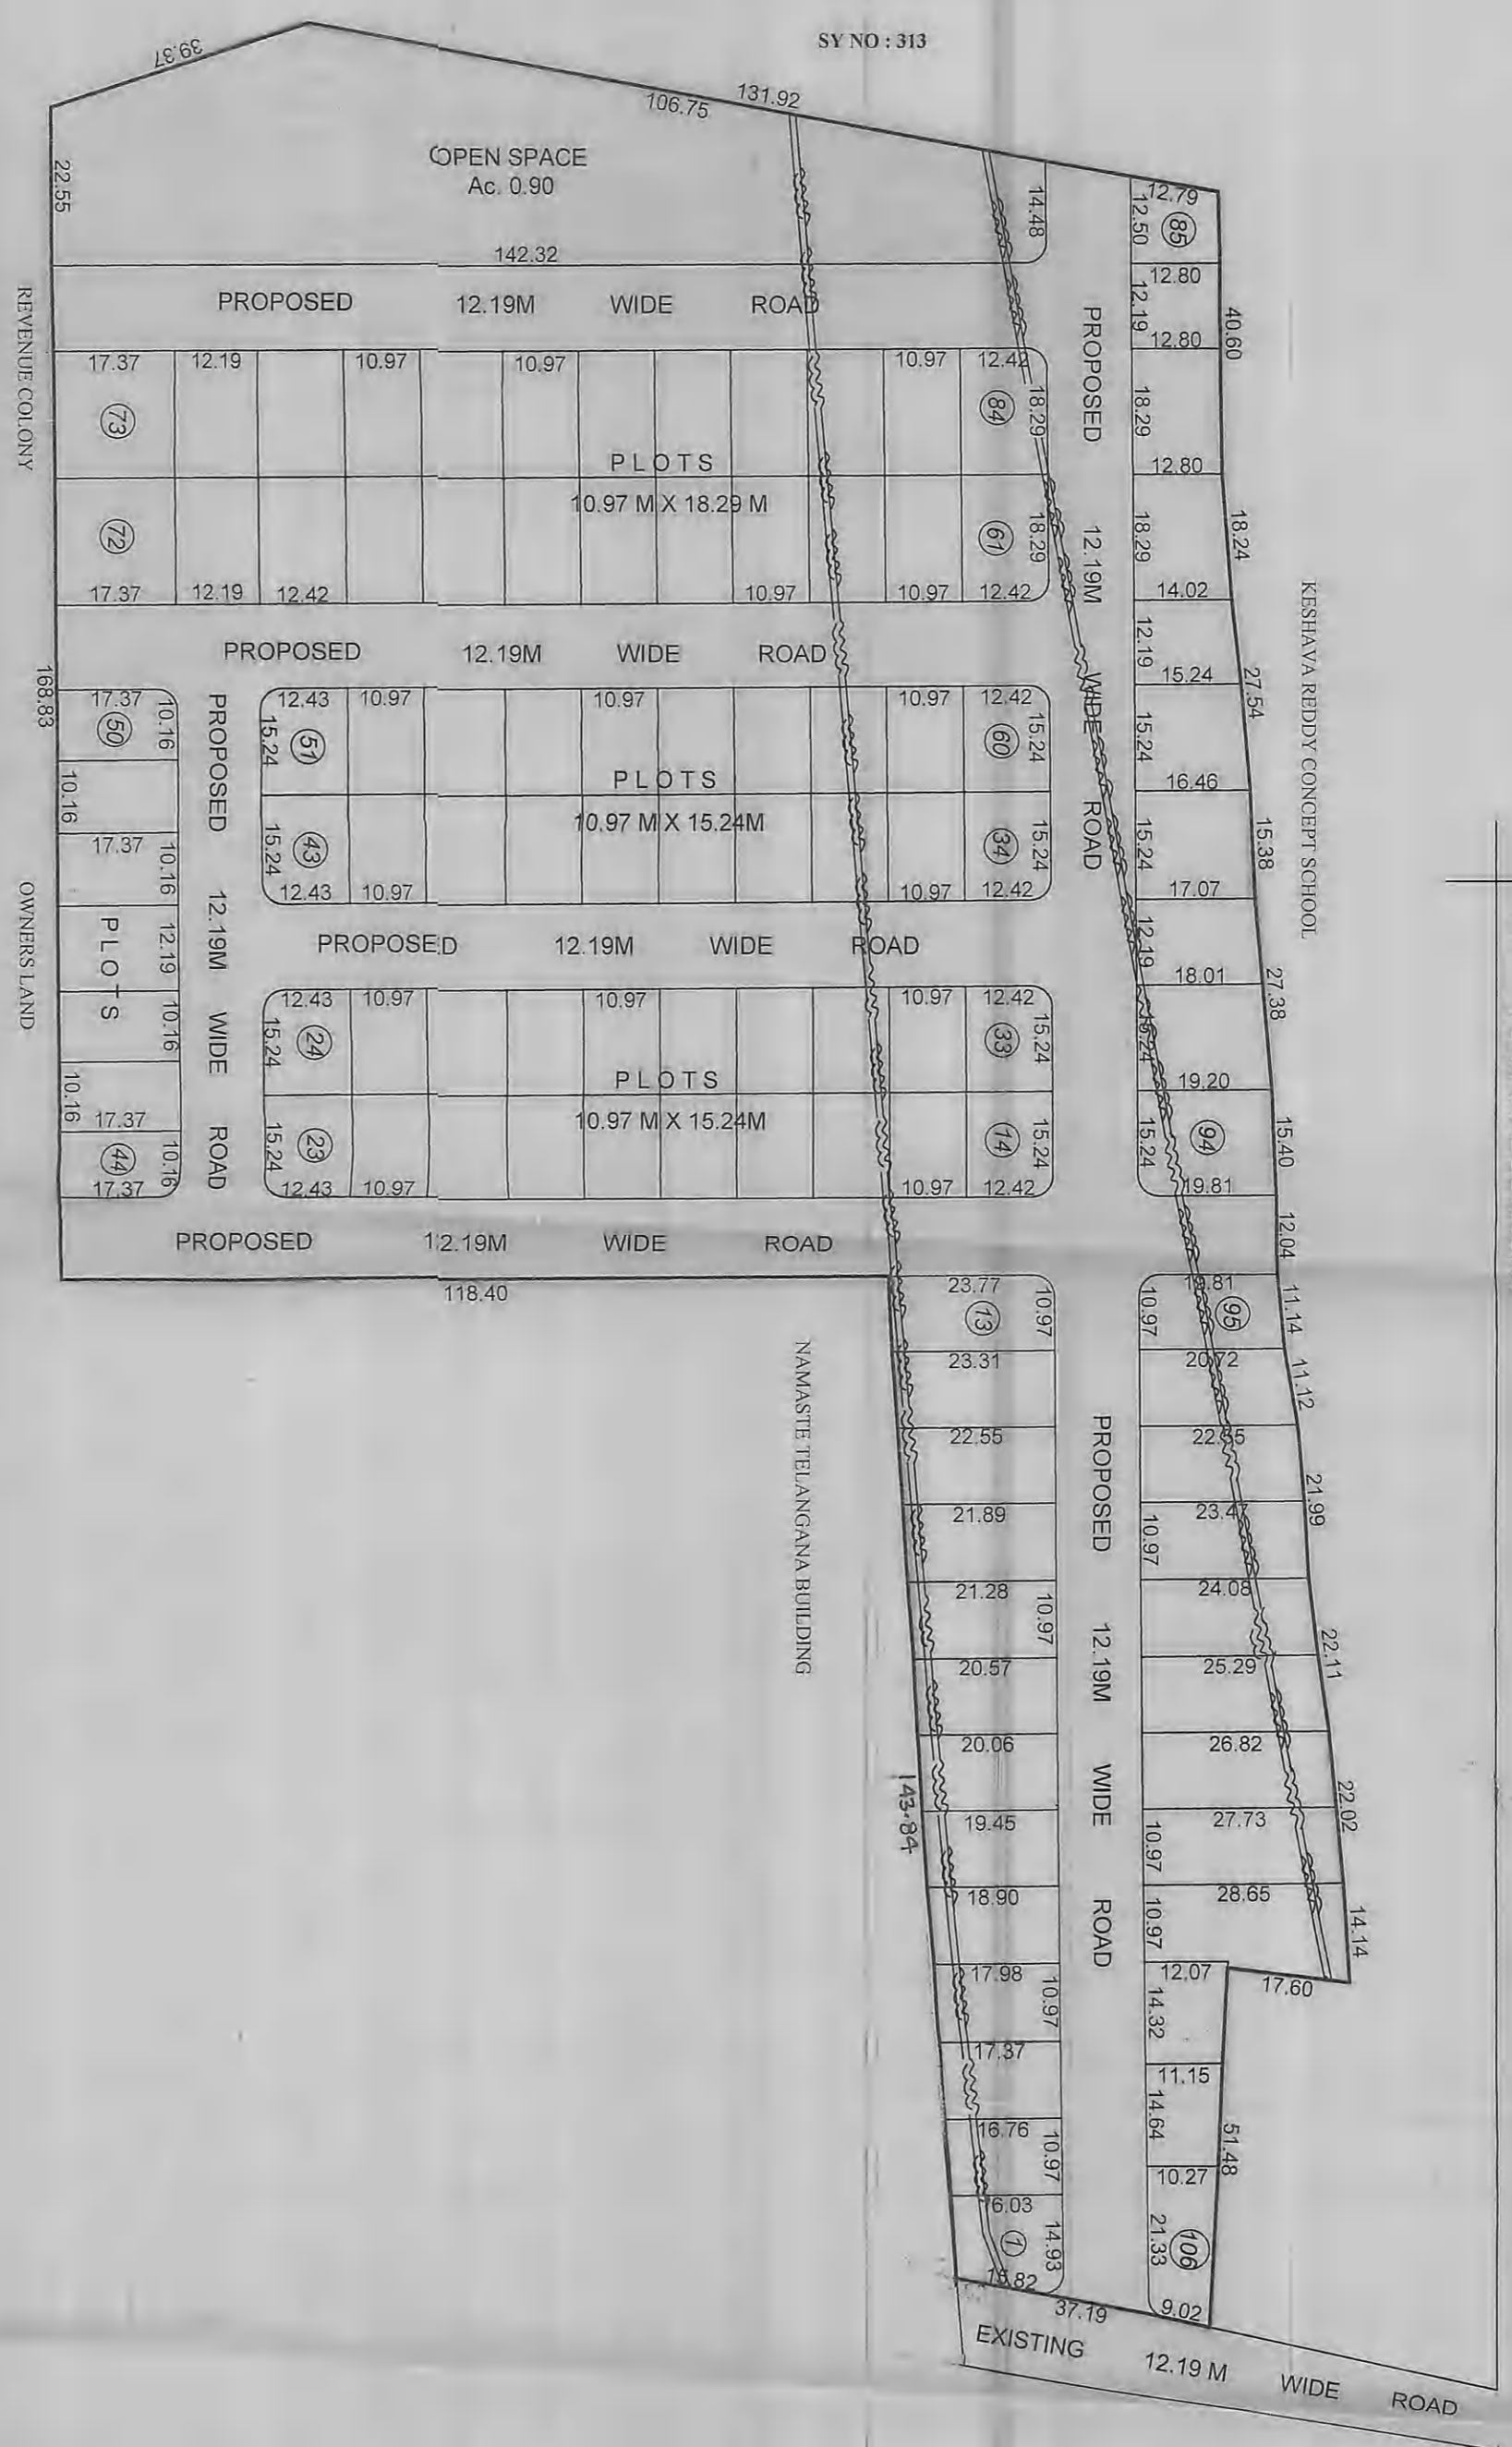

NOTE :-  
 33 KV ELECTRICAL LINE SHOULD BE SHIFTED ALONG THE PROPOSED  
 ROADS AND THE BUILDING PERMISSION SHALL NOT BE GRANTED FOR  
 PLOT Nos. 12, 3, 4, 5, 6, 7, 8, 9, 10, 11, 12, 13, 16, 31, 38, 58, 63, 82, 84, 92, 93, 94, 95, 96,  
 97, 98, 99, 100, 101, 102 & 105 THROUGH WHICH THE ELECTRICAL LINES  
 PASSING UNTIL AND UNLESS THE ELECTRICAL LINES IS SHIFTED ALONG  
 THE PROPOSED ROADS.

**MAHABUBNAGAR MUNICIPALITY**

TECHNICAL LAYOUT PATTERN FOR THE RESIDENTIAL PLOTS IN S.Y.NOS.  
 314/AA/EE, 314/E/EE, 315/EE/EE AND 317/AA/A AT YEDIRA VILLAGE,  
 MAHABUBNAGAR MUNICIPALITY, MAHABUBNAGAR MANDAL & DIST.  
 SCALE :- 1 : 1000

**REFERENCE**  
 LAYOUT BOUNDARY  
 EXISTING ROADS  
 PROPOSED ROADS  
 TOTAL AREA : AC. 9.00  
 SITE RESERVED FOR PUBLIC PURPOSE (PARK) (10.00%) : AC. 0.90  
 ROADS AREA (31.44%) : AC. 2.83  
 TOTAL NUMBER OF PLOTS : 106

ASST. DIRECTOR  
 SURVEYOR  
 JOINT DIRECTOR (R.E.)  
 DEPUTY DIRECTOR

M.R.P. ATTP, DIP. (HUSAC)  
 DIRECTOR OF TOWN AND COUNTRY PLANNING  
 GOVT. OF ANDHRA PRADESH, HYDERABAD