



ASST. DIRECTOR
 SURVEYOR
 DEPUTY DIRECTOR
 JOINT DIRECTOR (R.E.)
 DIRECTOR OF TOWN AND COUNTRY PLANNING
 GOVT. OF ANDHRA PRADESH, HYDERABAD
 M.P. No. 1092/2013/H
 DT. 28-11-2013

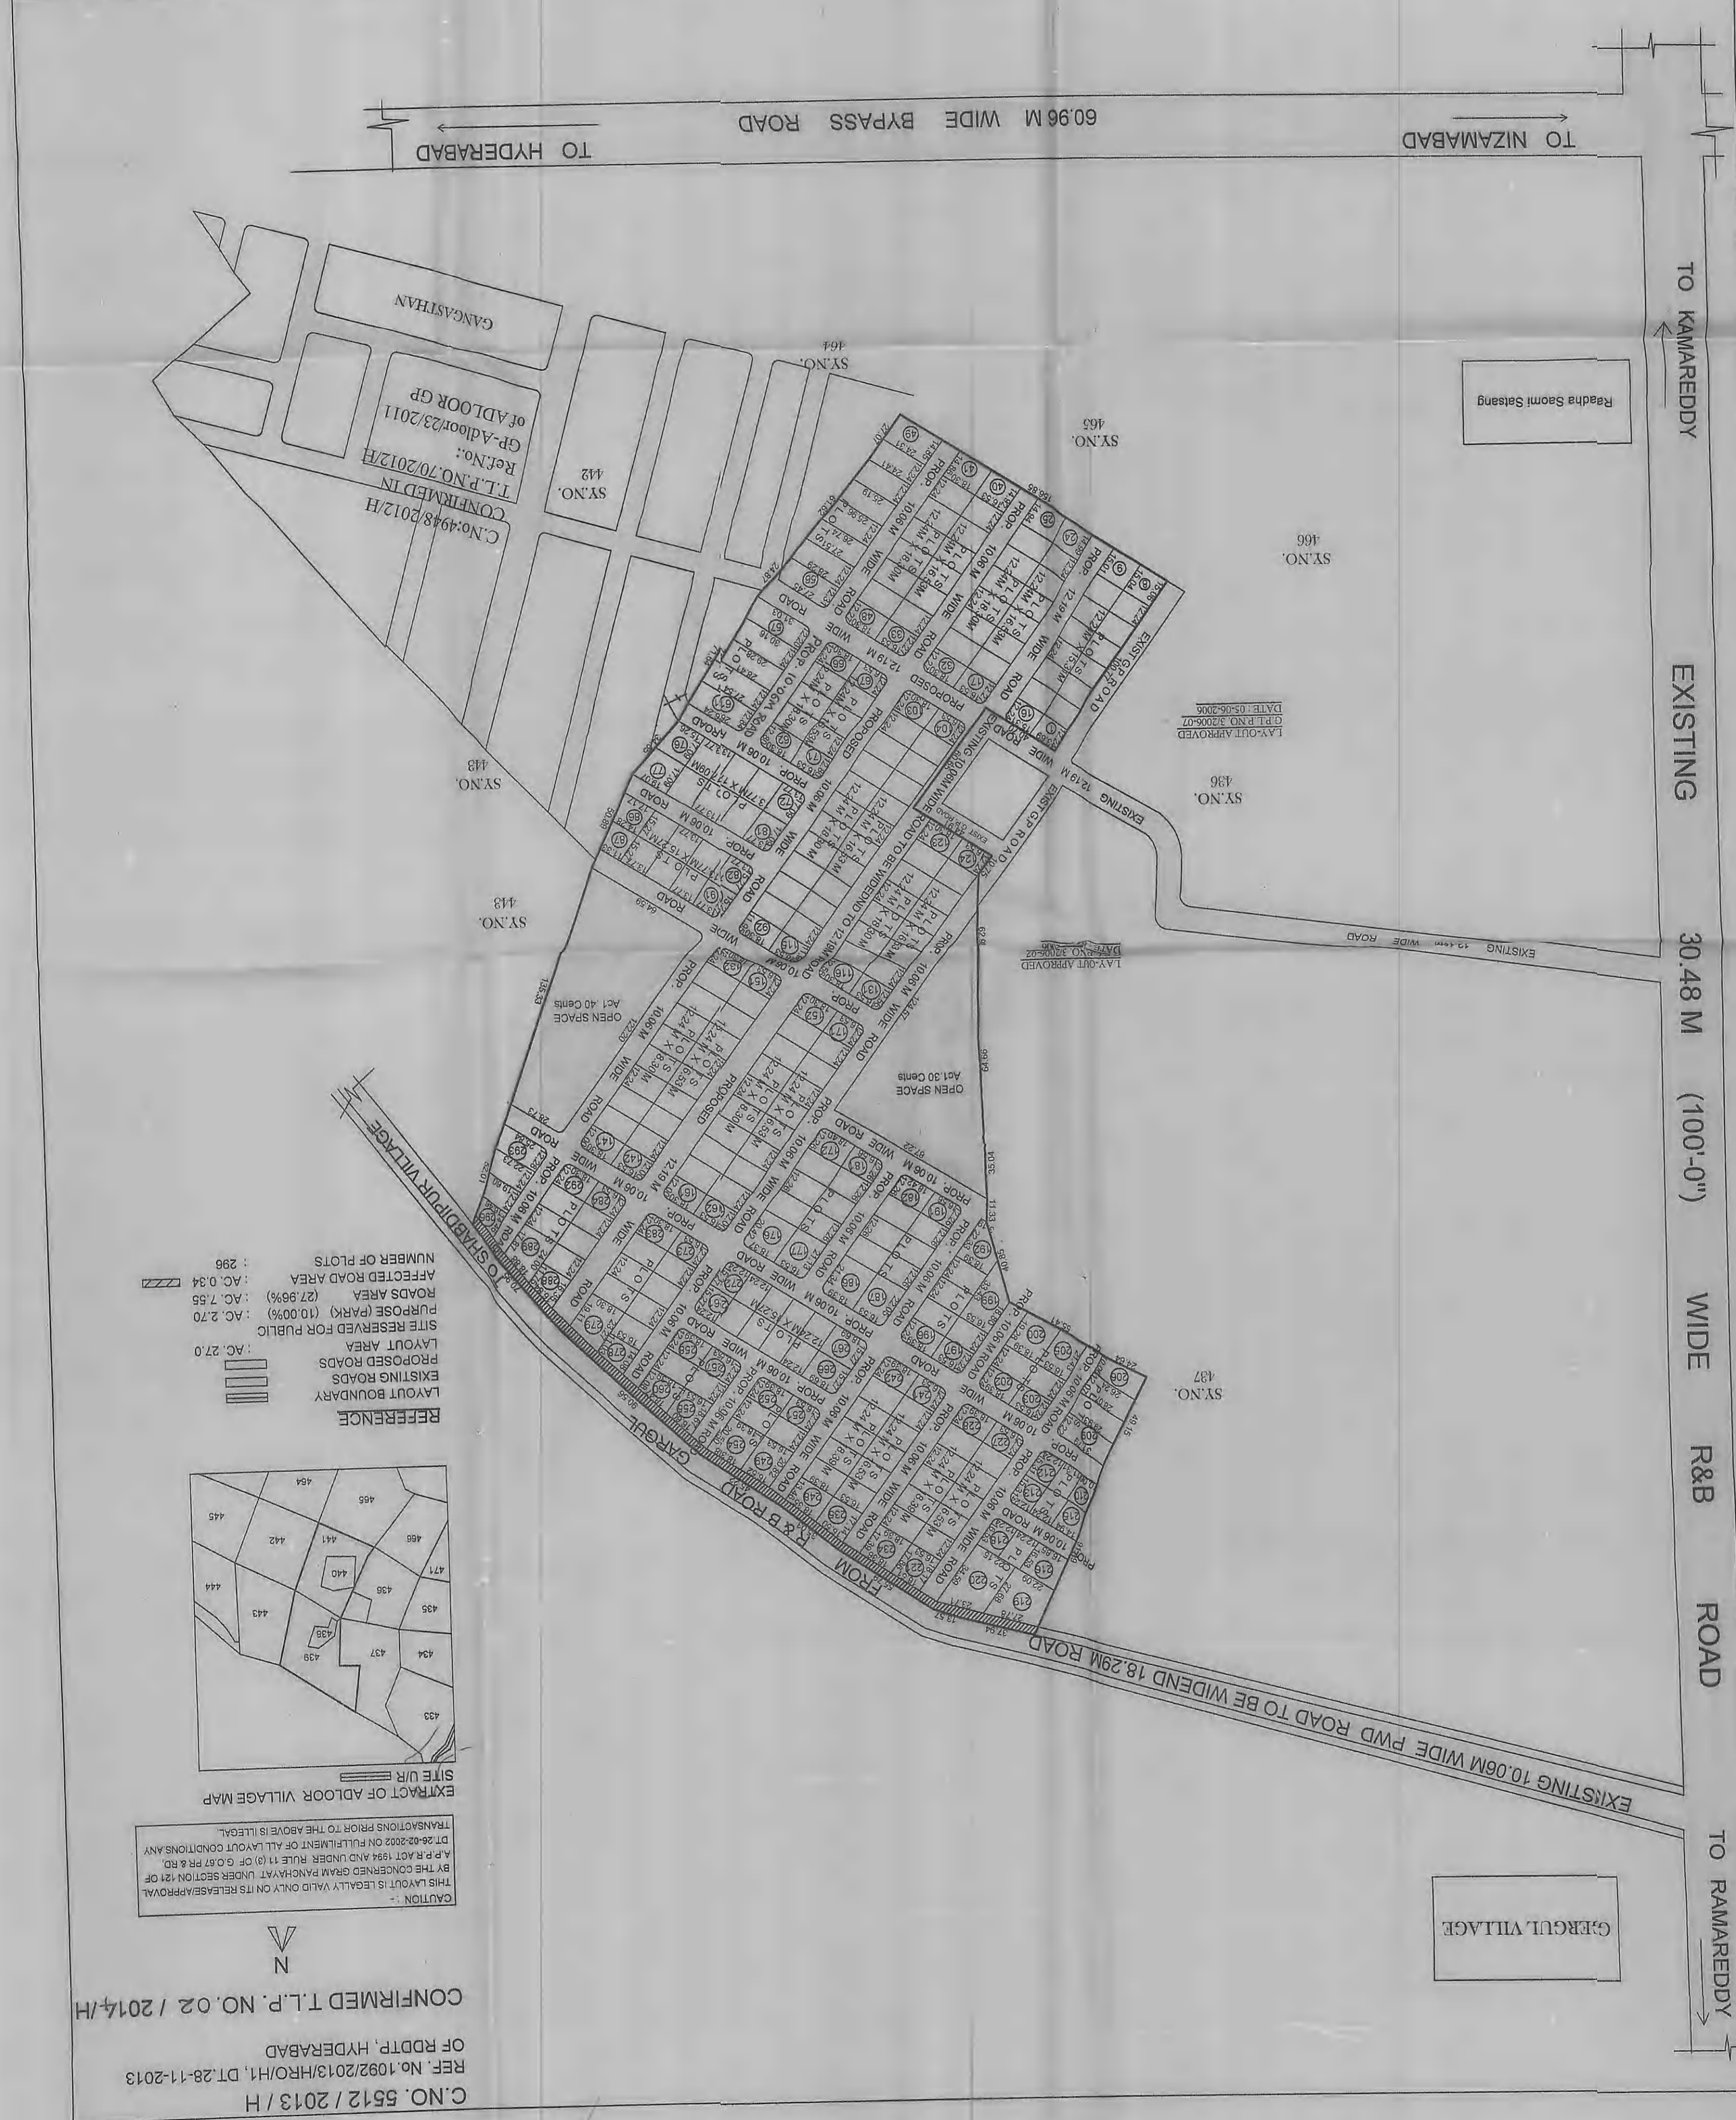

- REFERENCE
- LAYOUT BOUNDARY
 - EXISTING ROADS
 - PROPOSED ROADS
 - LAYOUT AREA
 - SITE RESERVED FOR PUBLIC PURPOSE (PARK) (10.00%) : AC. 7.55
 - ROADS AREA (27.99%) : AC. 7.55
 - AFFECTED ROAD AREA : AC. 0.34
 - NUMBER OF PLOTS : 296

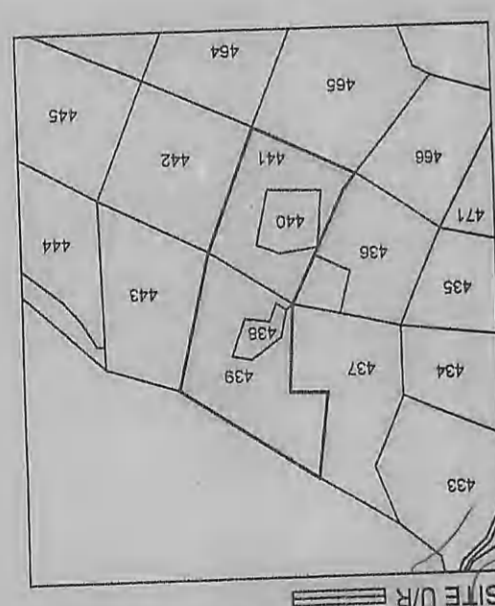

CAUTION :-
 THIS LAYOUT IS LEGALLY VALID ONLY ON ITS RELEASE/APPROVAL BY THE CONCERNED GRAM PANCHAYAT UNDER SECTION 127 OF A.P.R. ACT 1984 AND UNDER RULE 11 (b) OF G.O.P.F.R. & R.D. DT. 28-02-2002 ON FULFILLMENT OF ALL LAYOUT CONDITIONS ANY TRANSACTIONS PRIOR TO THE ABOVE IS LEGAL.



CONFIRMED T.L.P. NO. 02 / 2014/H
 OF RDDTP, HYDERABAD
 REF. No. 1092/2013/HRO/H1, DT. 28-11-2013
 C.No. 5512 / 2013 / H